

SYMBOL	DESCRIPTION	SYMBOL	DESCRIPTION	SYMBOL	DESCRIPTION
(E)	EXISTING FEATURE		GAS - VALVE, MARKER		UTILITY UNCLASSIFIED
	SIGNAL COMMUNICATIONS - PHONE BOX, PIT, PILLAR		TELECOMMUNICATIONS - PHONE BOX, PIT, PILLAR		DDA TILES - WARNING, DIRECTIONAL
	PEDESTAL		STOP VALVE		FENCE
	LIGHT POLE		FIRE - PLUG, HYDRANT		TREE
	ELECTRICITY POLE		DRAINAGE PIT - SIDE ENTRY, JUNCTION, GRATED		OVERHEAD SERVICE
	ELECTRICITY AND LIGHT POLE		ELECTRICITY SUPPLY PIT		UNDERGROUND SEWER
	TRAMWAY POLE		SEWER PIT		UNDERGROUND ELECTRICITY
	POLE STAY		TRAFFIC SIGNAL PIT - CONDUIT, DETECTOR		UNDERGROUND GAS
	EXISTING STREET LIGHT		TRAFFIC SIGNAL CONTROLLER		UNDERGROUND WATER
	PERMANENT SURVEY MARK		TRAFFIC SIGNAL DETECTOR LOOP - VEHICLE		UNDERGROUND TELECOMMUNICATION



PRELIMINARY PLAN
FOR DISCUSSION PURPOSES ONLY
SUBJECT TO CHANGE WITHOUT
NOTIFICATION
DATE OF ISSUE: 15/02/2024

WARNING
BEWARE OF UNDERGROUND SERVICES
THE LOCATIONS OF UNDERGROUND SERVICES ARE
APPROXIMATE ONLY AND THEIR EXACT POSITION
SHOULD BE PROVEN ON SITE. NO GUARANTEE IS
GIVEN THAT ALL EXISTING SERVICES ARE SHOWN.

SCHOOL ROAD BETWEEN
CUNNINGHAM DRIVE AND CEMETARY ROAD
SURF COAST SHIRE
FUNCTIONAL LAYOUT

E			
D			
C			
B	15/02/24	CLIENT COMMENTS	
A	06/02/24	PRELIMINARY ISSUE FOR COMMENT	
ISSUE	APP'D	DATE	AMENDMENT

GENERAL NOTES	
1.	BASE FROM STEP SURVEYING SURVEY FILES ACAD-2401-FS.dwg AND NEARMAP AERIAL IMAGE WITH PERMISSION.
2.	ALL DIMENSIONS ARE TO FACE OF KERB UNLESS SPECIFIED OTHERWISE. LOCAL ROAD - SCHOOL ROAD (SPEED ZONE 50km/h)

DESIGNED	G. DIMACALI	JAN 2024
----------	-------------	----------

APPROVED	
D. MUSTATA	JAN 2024

CAT:
PROJ:
FILE:


CLIENT



SCALE OF METRES
HOR 0 5 1
VER

SHEET NO. 1	CONTRACT NO. 24755	DRAWING NO. 24755-FLP-26	ISSUE B
----------------	-----------------------	-----------------------------	------------

16/02/2024 24755-FLP-27
6:38:56 PM 24755-FLP-26-29-B (Bellbrae).dgn

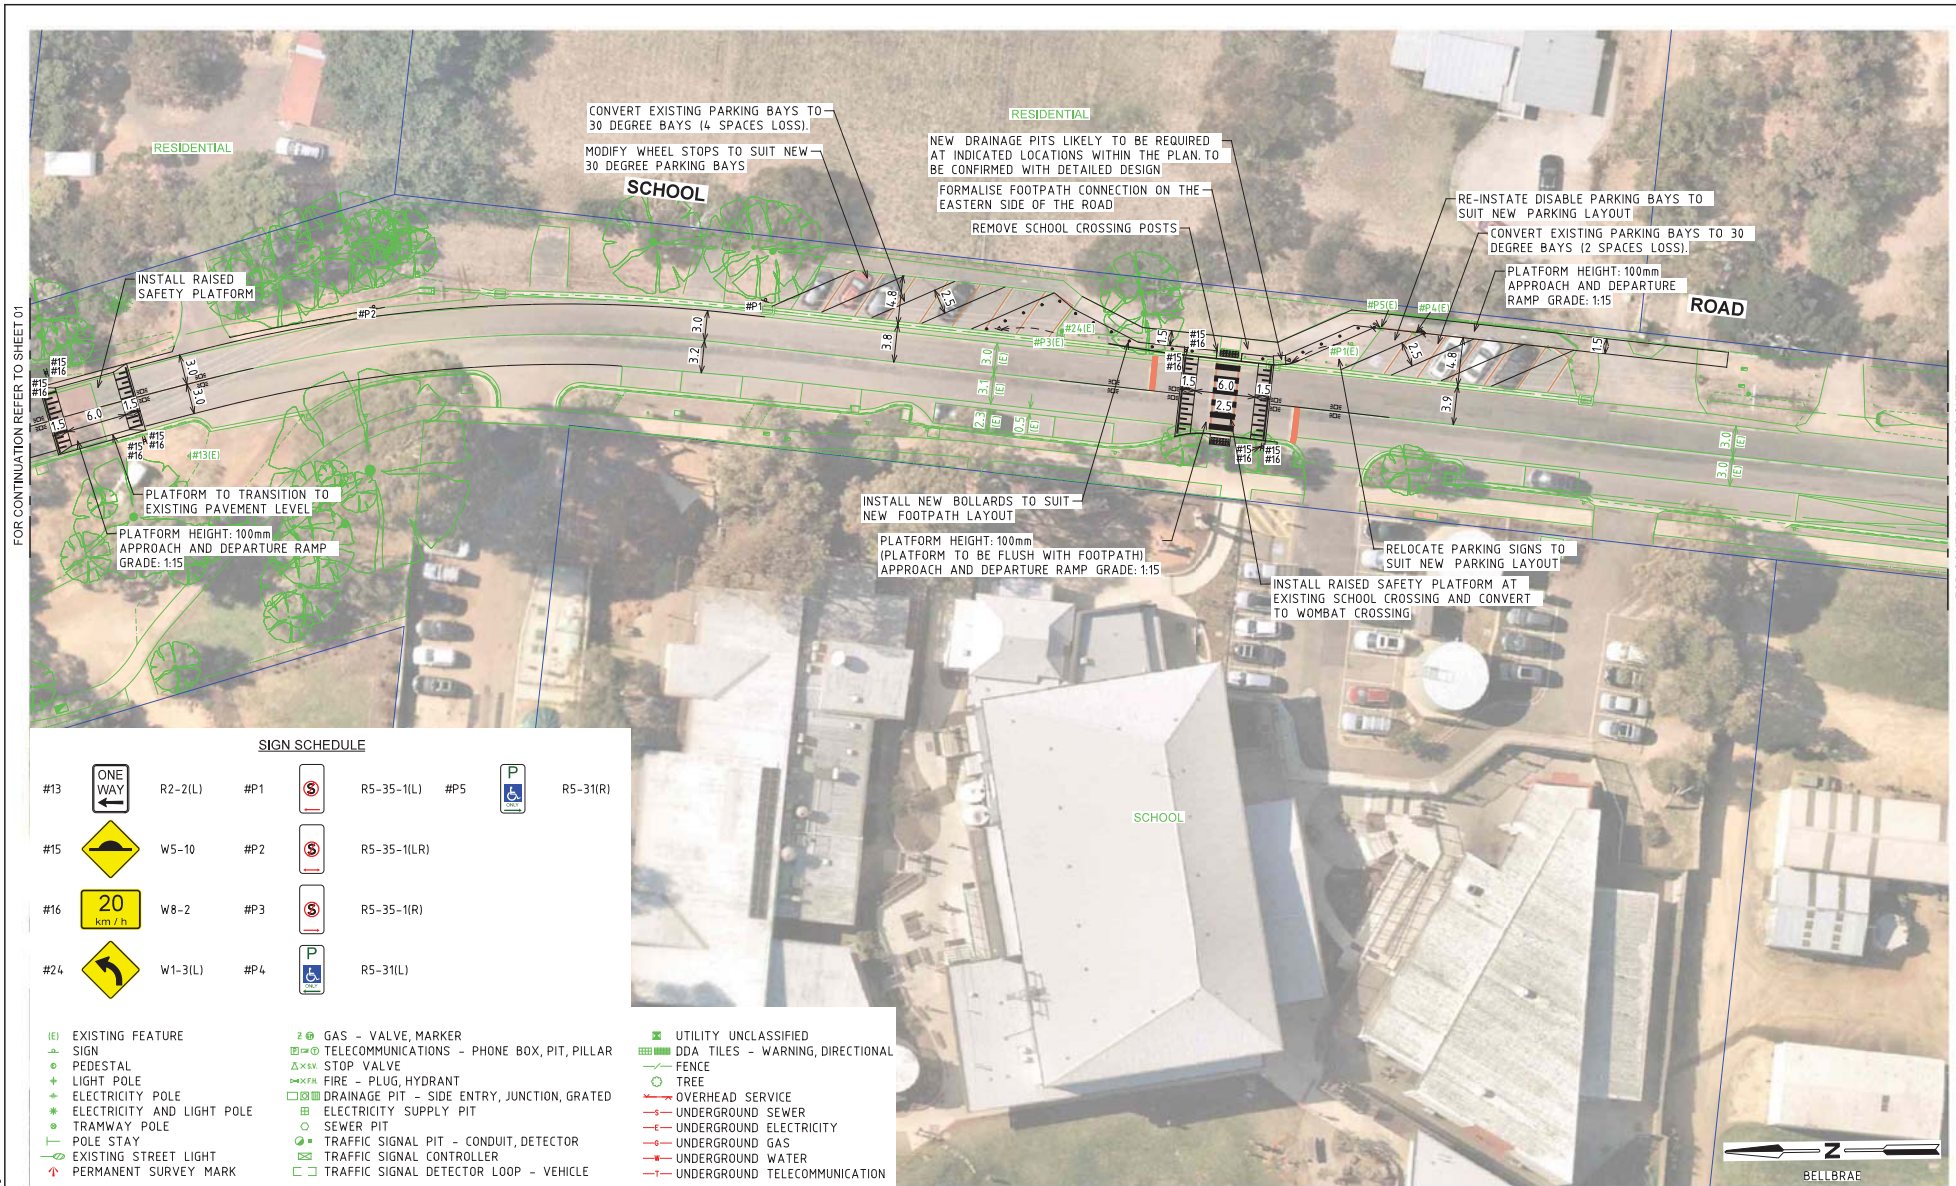

ISSUE	APP'D	DATE	AMENDMENT
E			
D			
C			
B		15/02/24	CLIENT COMMENTS
A		06/02/24	PRELIMINARY ISSUE FOR COMMENT

GENERAL NOTES
1. BASE FROM STEP SURVEYING SURVEY FILES ACAD-2401-FS.dwg AND NEARMAP AERIAL IMAGE WITH PERMISSION.
2. ALL DIMENSIONS ARE TO FACE OF KERB UNLESS SPECIFIED OTHERWISE.
LOCAL ROAD - SCHOOL ROAD (SPEED ZONE 50km/h)

DESIGNED	G. DIMACALI	JAN 2024
APPROVED	D. MUSTATA	JAN 2024
CAT:		
PROJ:		
FILE:		

CLIENT	
SCALE OF METRES	HOR 0 5 10 VER

PRELIMINARY PLAN FOR DISCUSSION PURPOSES ONLY SUBJECT TO CHANGE WITHOUT NOTIFICATION DATE OF ISSUE: 15/02/2024				WARNING BEWARE OF UNDERGROUND SERVICES THE LOCATIONS OF UNDERGROUND SERVICES ARE APPROXIMATE ONLY AND THEIR EXACT POSITION SHOULD BE PROVEN ON SITE. NO GUARANTEE IS GIVEN THAT ALL EXISTING SERVICES ARE SHOWN.			
SCHOOL ROAD BETWEEN CUNNINGHAM DRIVE AND CEMETARY ROAD SURF COAST SHIRE FUNCTIONAL LAYOUT							
SHEET NO.	2	CONTRACT NO.	24755	DRAWING NO.	24755-FLP-27	ISSUE	B

